


NOTES: *Single gate Arrangement*

- 1.) Post size depends on fence height, weight and wind loads. See *MONTAGE II™* specifications for post sizing chart.
- 2.) See *Ameristar* gate table for standard out to outs. Custom gate openings available for special out to out/leaf widths.
- 3.) Additional styles of gate hardware are available on request. This could change the Latch & Hinge Clearance.
- 4.) Third & Forth rail optional.

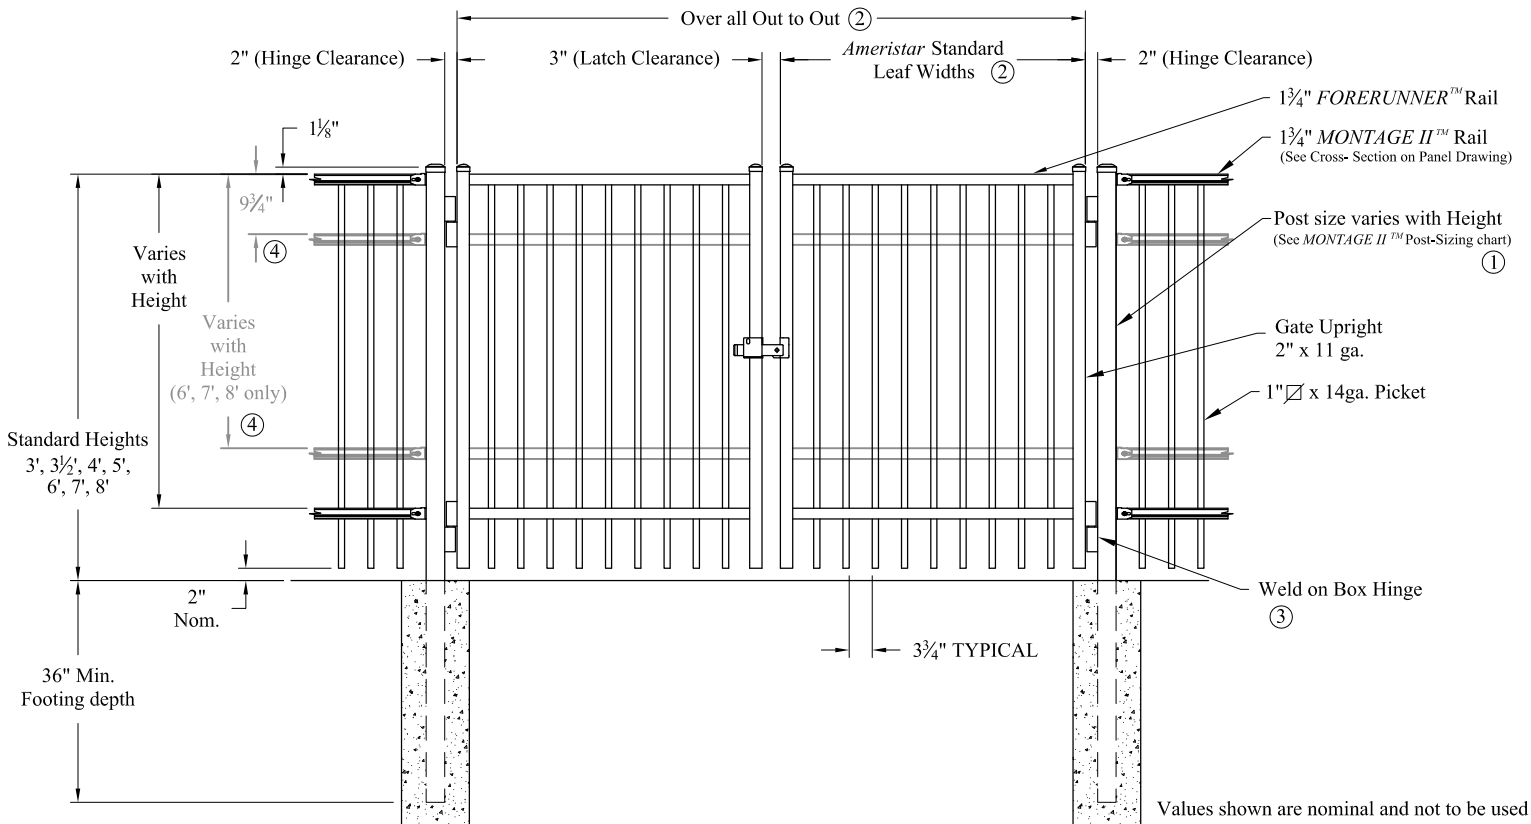

Values shown are nominal and not to be used for installation purposes. See product specification for installation requirements.

INDUSTRIAL STRENGTH STEEL

Double gate Arrangement

Title: **MONTAGE II MAJESTIC 2/3/4-RAIL SGL & DBL GATE**

DR: RTM SH . 1 of 1 SCALE: DO NOT SCALE

CK: ME Date 6/28/10 REV: b

Ameristar Montage II Majestic Single and Double Gate

Distributed by:

Ornamental Fence Supply, LLC

Big Rock, IL Phone: 800-448-1293

www.ornamentalfencesupply.com