


**NOTES:** *Single gate Arrangement*

- 1.) Post size depends on fence height, weight and wind loads. See MONTAGE PLUS™ post sizing chart.
- 2.) See Ameristar gate table for standard out to outs. Custom gate openings available for special out to out/leaf widths.
- 3.) Additional styles of gate hardware are available on request. This could change the Latch & Hinge Clearance.
- 4.) Forth rail optional.

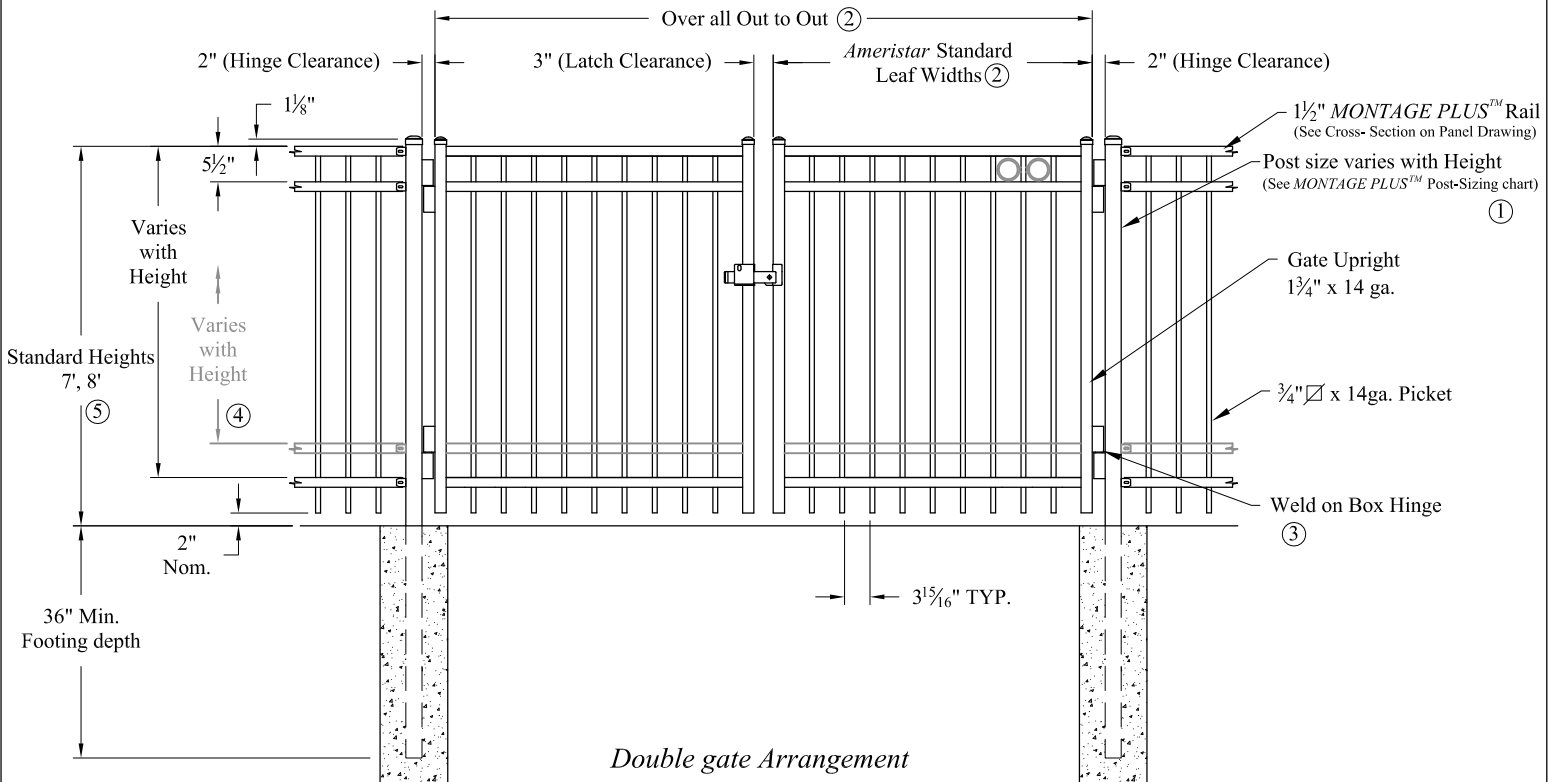

Values shown are nominal and not to be used for installation purposes. See product specification for installation requirements.

**COMMERCIAL STRENGTH WELDED STEEL GATES**

Title: MONTAGE COMMERCIAL MAJESTIC 3/4-RAIL SGL & DBL GATE		
DR: RTM	SH . 1 of 1	SCALE: DO NOT SCALE
CK: ME	Date 6/25/10	REV: c

Ameristar Commercial Majestic Single and Double Gate  
 Distributed by:  
 Ornamental Fence Supply, LLC  
 Big Rock, IL Phone: 800-448-1293 www.ornamentalfencesupply.com