


*Single gate Arrangement*

**NOTES:**

- 1.) Post size depends on fence height, weight and wind loads. See *MONTAGE™* specifications for post sizing chart.
- 2.) See *Ameristar* gate table for standard out to outs. Custom gate openings available for special out to out/leaf widths.
- 3.) Additional styles of gate hardware are available on request. This could change the Latch & Hinge Clearance.
- 4.) Third rail required for *Double Rings*.
- 5.) Available in 3" air space and/or Flush Bottom on most heights.

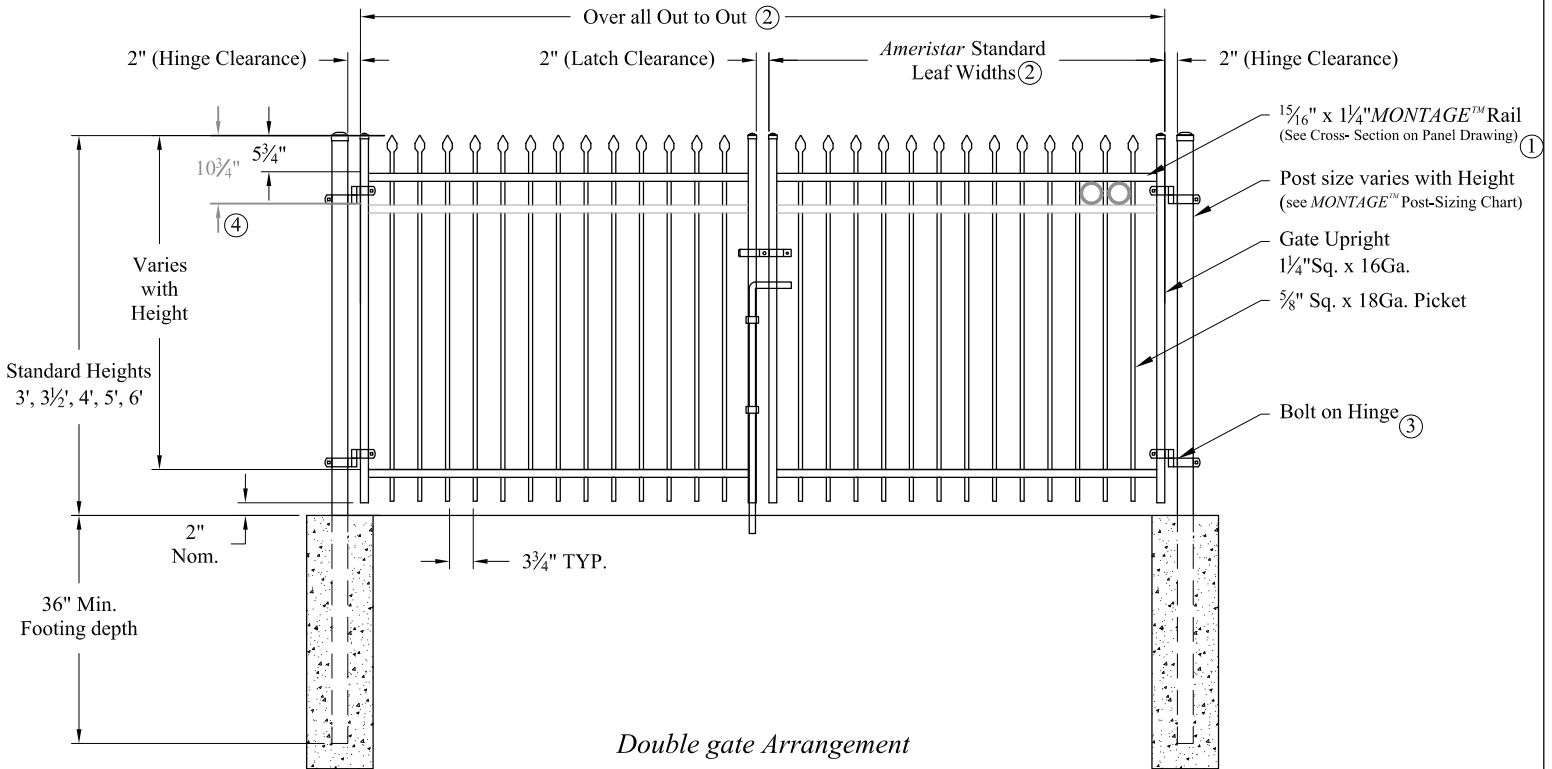

*Double gate Arrangement*

Values shown are nominal and not to be used for installation purposes. See product specification for installation requirements.

RCISOG

**RESIDENTIAL WELDED STEEL GATE**

Title: <b>MONTAGE CLASSIC 2/3-RAIL SGL &amp; DBL GATE</b>			
DR: CI	SH . 1 of 1	SCALE: DO NOT SCALE	
CK: ME	Date 6/28/10	REV: b	

Ameristar Montage Classic Single and Double Gate  
 Distributed by:  
 Ornamental Fence Supply, LLC  
 Big Rock, IL Phone: 800-448-1293 www.ornamentalfencesupply.com